



The diagram shows a building footprint composed of several rectangular sections. One section at the top right is shaded red, representing a roof. A compass rose is located to the right of the building, with 'N' for North, 'S' for South, 'E' for East, and 'O' for West. The building is oriented diagonally relative to the compass rose.


NB: la surface des placards est incluse dans celle des pièces attenantes

BSO : Brise soleil orientable
VR : Volet roulant
GTL : Tableau électrique
LL / LV : Lave linge / Lave vaisselle
F : Réfrigérateur
TRI : Zone dédié au tri selectif
PL : Placard
TAB : Tablette menuisée
DGT : Dégagement

GC : Garde corps
PF : Porte-fenêtre
F : Fenêtre
DEP : Descente d'eau pluviale
HSP : 2,50m (sauf mention contraire).

 Faux-plafond / Soffite
 PV : pare vue

PLAN DE COMMERCIALISATION IND 00	12/05/2025
-------------------------------------	------------

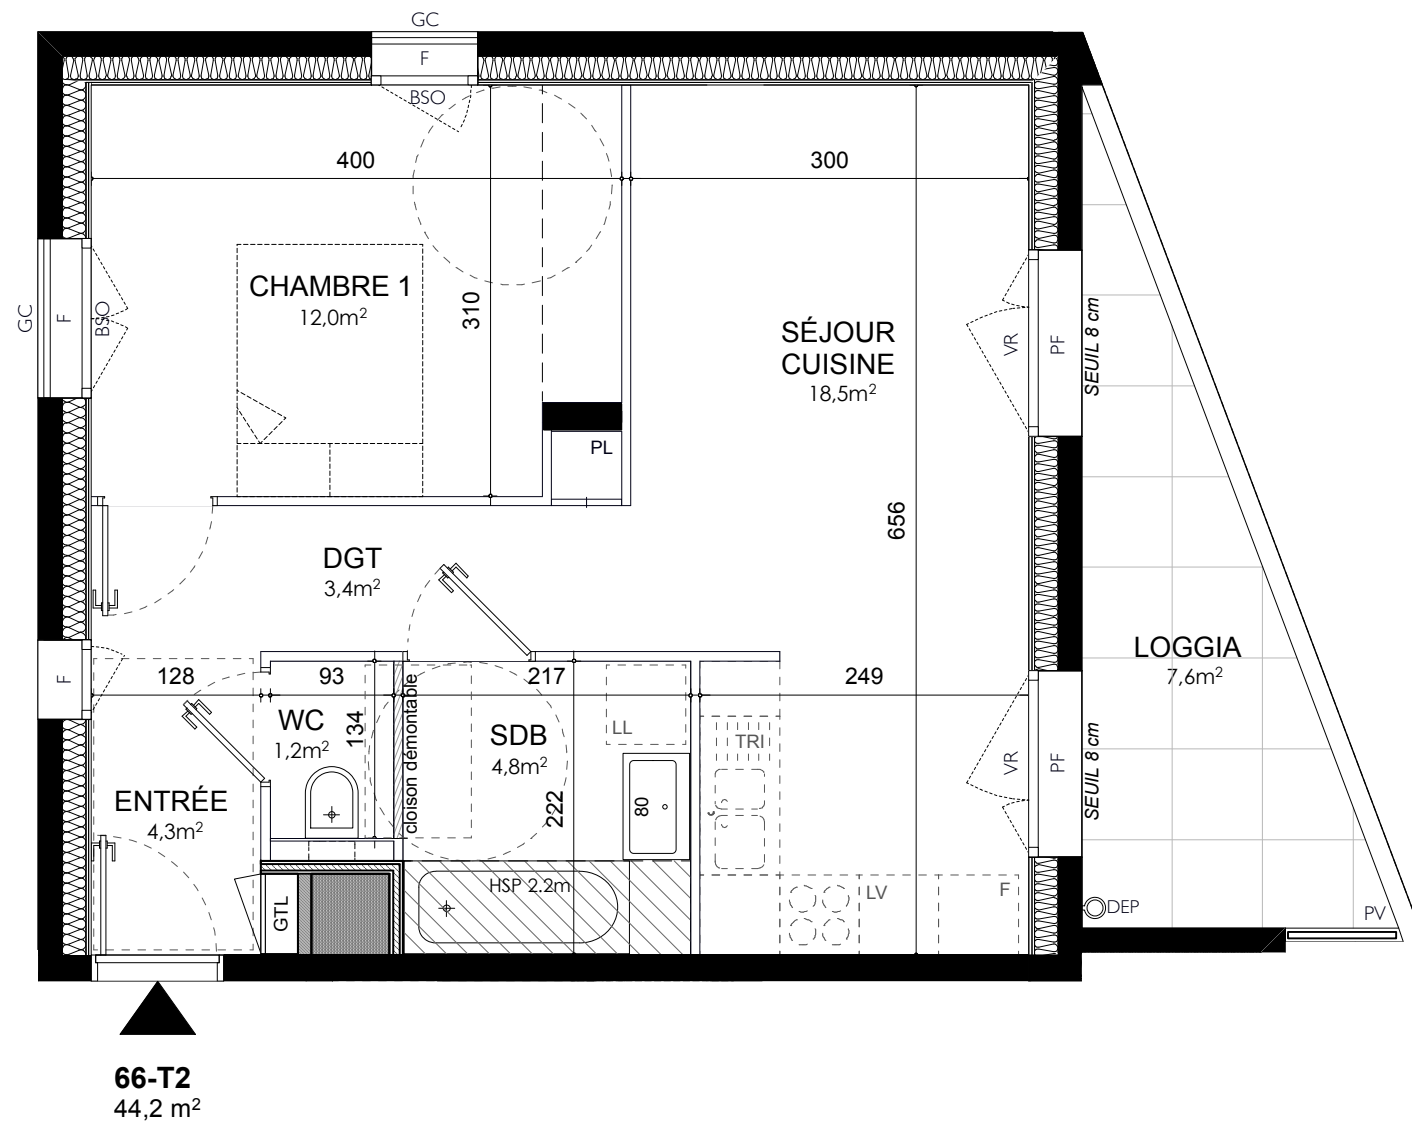

PLAN DE PRÉ-COMMERCIALISATION : « Des modifications sont susceptibles d'être apportées à ce plan en fonction des nécessités techniques de réalisation, tant en ce qui concerne les dimensions libres que les équipements sanitaires et électriques (mobilier et électroménagers non fournis). Les surfaces indiquées sont approximatives et susceptibles de varier de + ou - 5%. Les retombées, soffites et faux-plafonds ainsi que l'emplacement des équipements ne sont pas tous figurés ou le sont à titre indicatif. Les surfaces habitables comprennent les placards et sont conformes au Décret du 23 mars 1997 (art. 4.1) »